
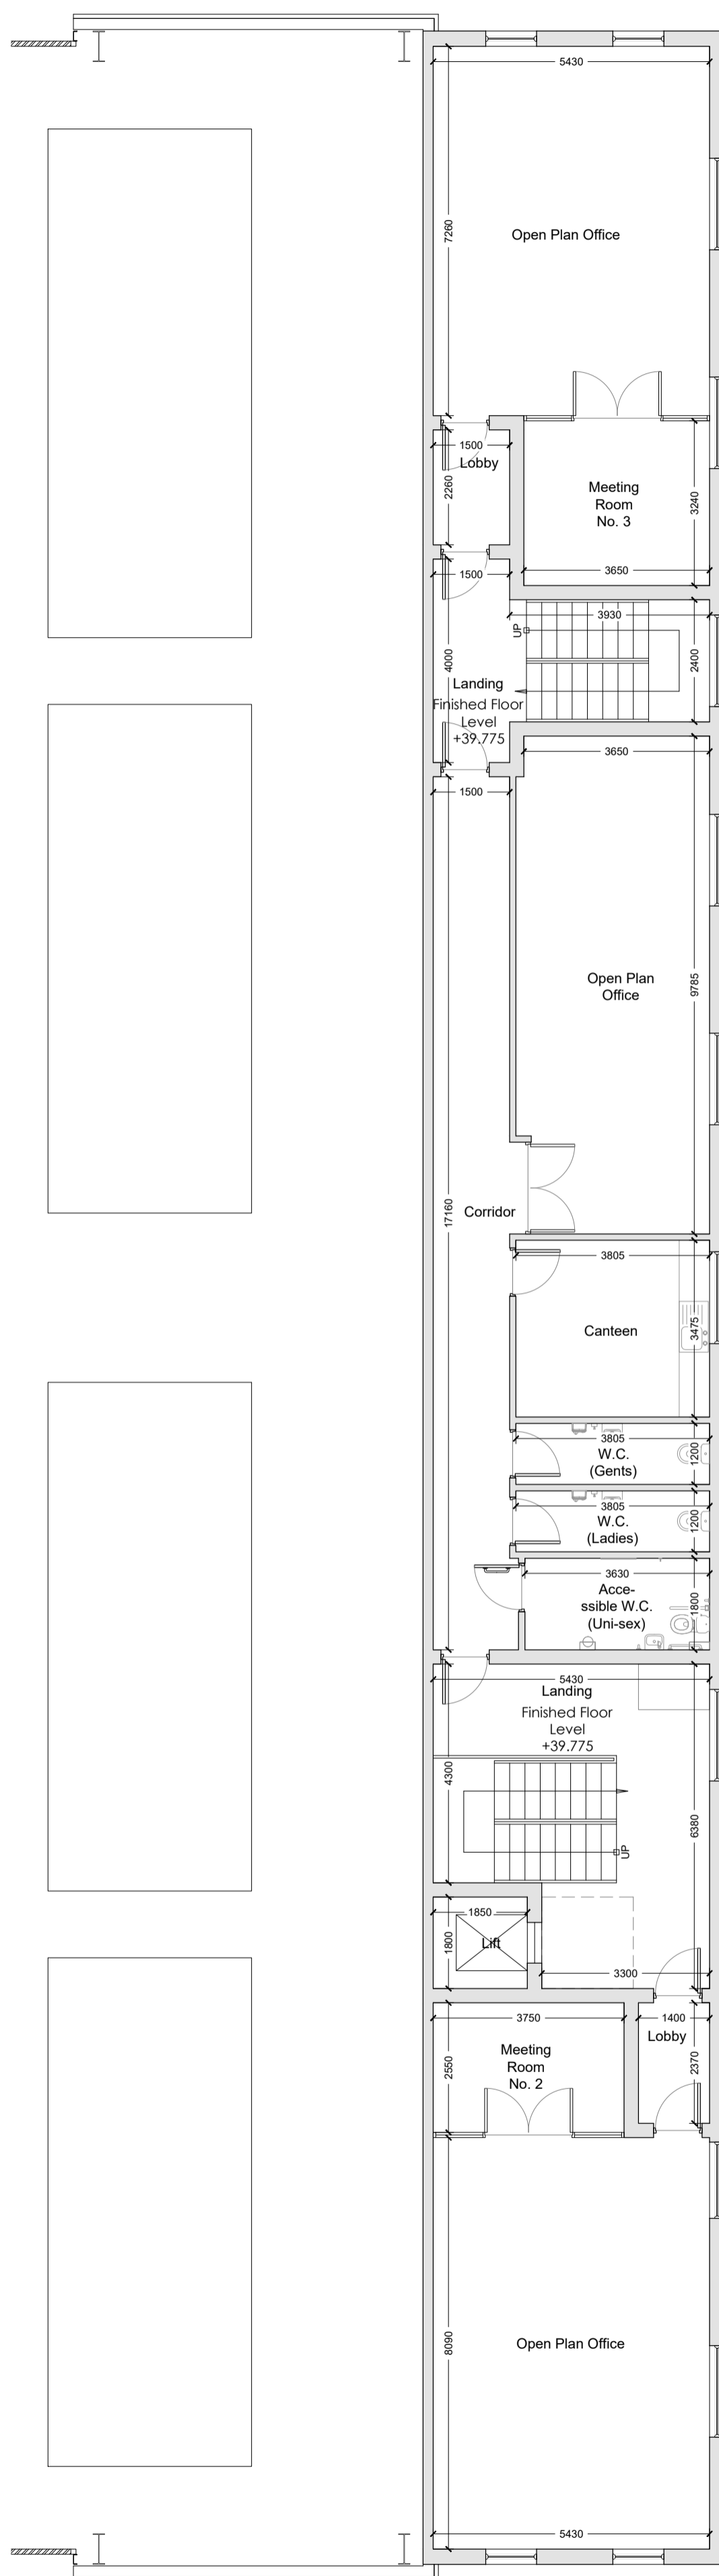
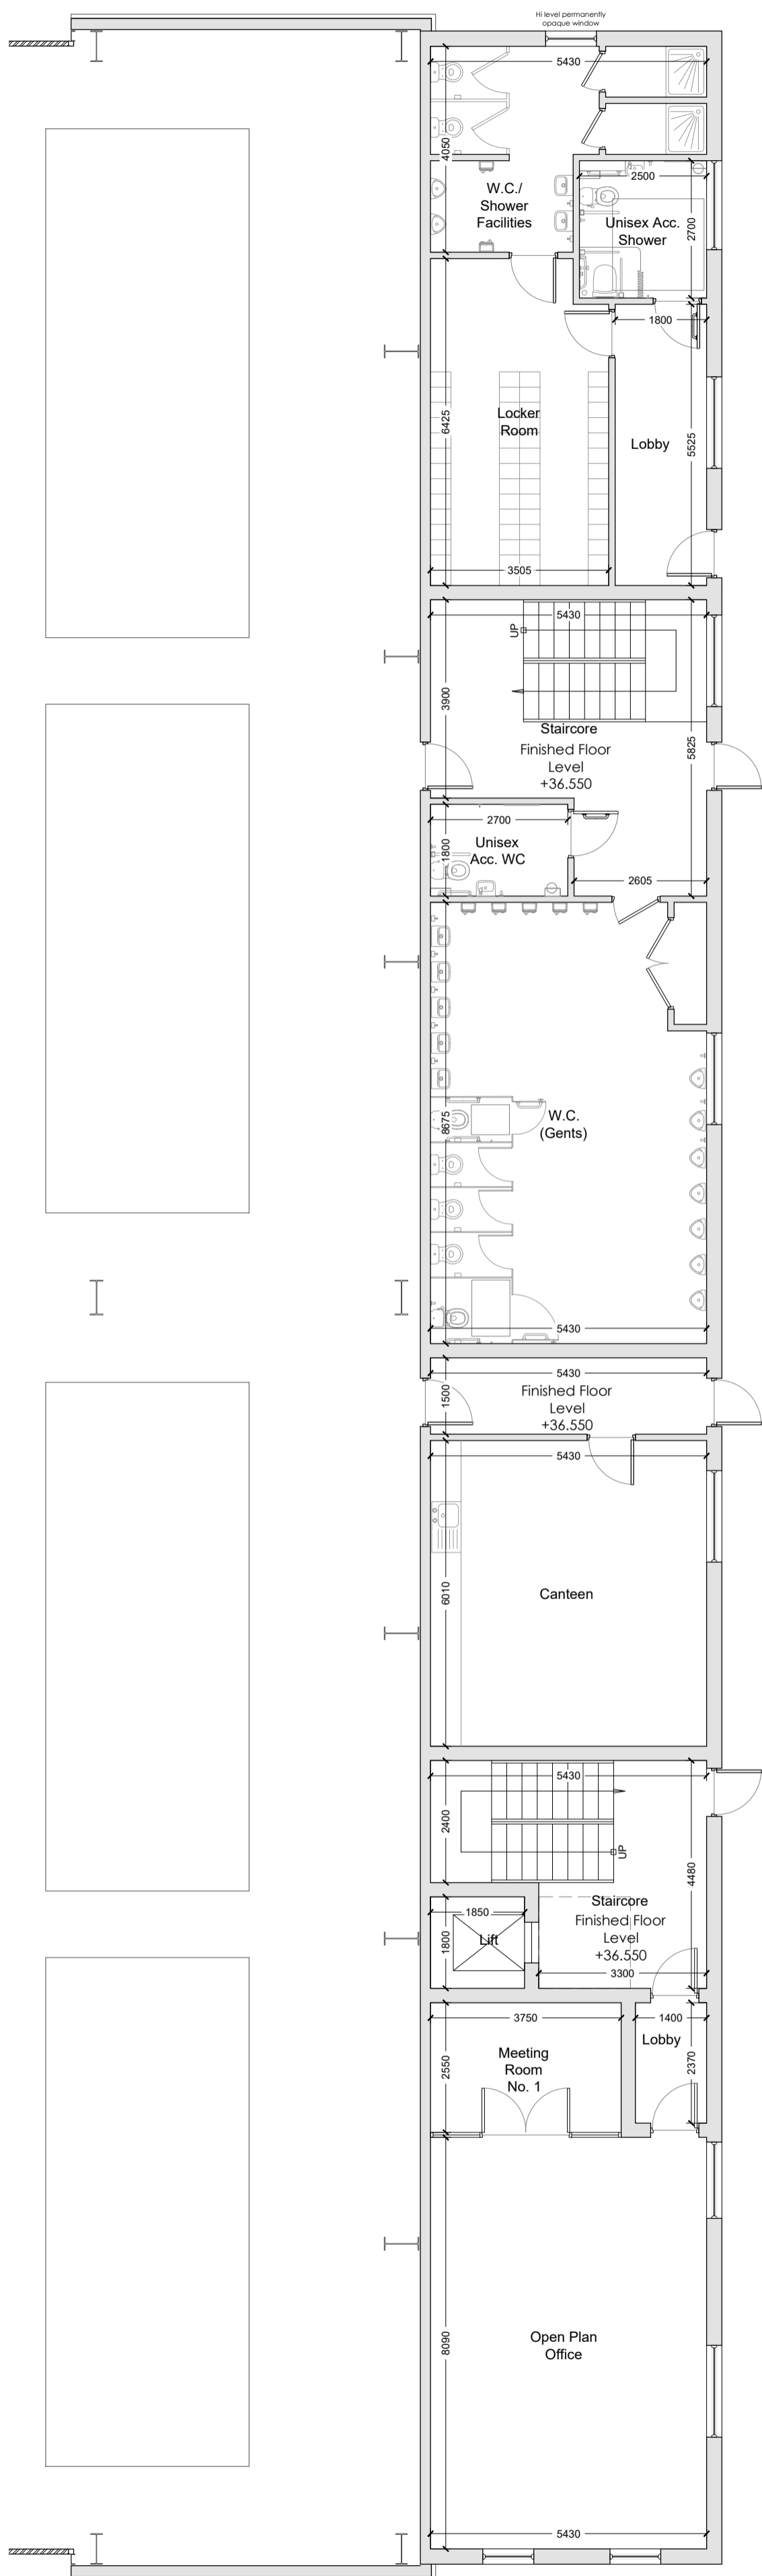


All dimensions to be checked on site. Figured dimensions take preference over scaled dimensions. Any errors or discrepancies to be reported to the Architects. This drawing may not be edited or modified by the recipient.

A2

*Copyright and ownership of this drawing is vested in STRUTECH, whose prior written consent is required for its use, reproduction or for publication to any third party. All rights reserved by the law of copyright and by international copyright conventions are reserved to STRUTECH and may be protected by court proceedings for damages and/or injunctions and costs.

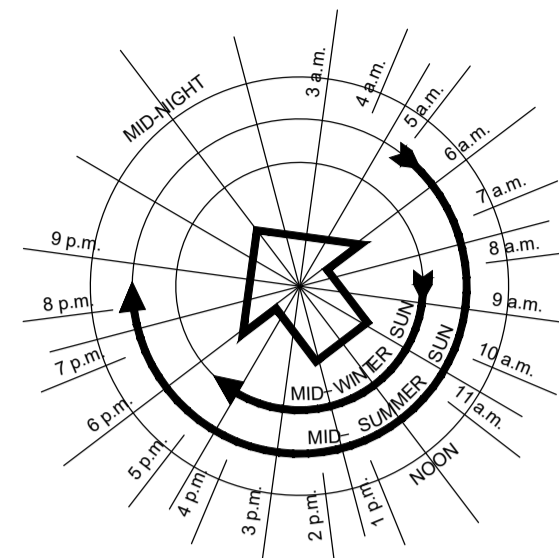

PROPOSED FACILITIES/ OFFICE GROUND FLOOR PLAN (UNIT B)
SCALE 1:100

PROPOSED FACILITIES/ OFFICE FIRST FLOOR PLAN (UNIT B)
SCALE 1:100

REV	DATE	REV BY	DESCRIPTION
-	24/07/19	MS	PLANNING
STATUS			
PLANNING			
PROJECT PROPOSED DEVELOPMENT FOR			
FIRTREE DEVELOPMENTS LTD.			
PROJECT ADDRESS BAGENALSTOWN INDUSTRIAL			
PARK, ROYAL OAK ROAD			
DWG TITLE PROPOSED FLOOR			
PLANS - UNIT B			
DWG NO	P-111	REV	-
JOB NO	1704	SCALE @ A2	1:100
DATE	24.07.19	DRN	Mark Savage
STRUTECH		Architects - Engineers - Project Managers	
Garryhill,		Bagenalstown,	
Co. Carlow, R21 KP44		Ireland	
Tel +353 (0)59 97 27623		W www.strutec.ie	
E info@strutec.ie			