




G.F. MANUFACTURING AREA = 2,844 m<sup>2</sup> / 30,613 ft<sup>2</sup>  
 FACILITIES = 310 m<sup>2</sup> / 3,337 ft<sup>2</sup>  
 OFFICE AREA = 245 m<sup>2</sup> / 2,637 ft<sup>2</sup>  
 TOTAL FLOOR AREA = 3,399 m<sup>2</sup> / 36,587 ft<sup>2</sup>

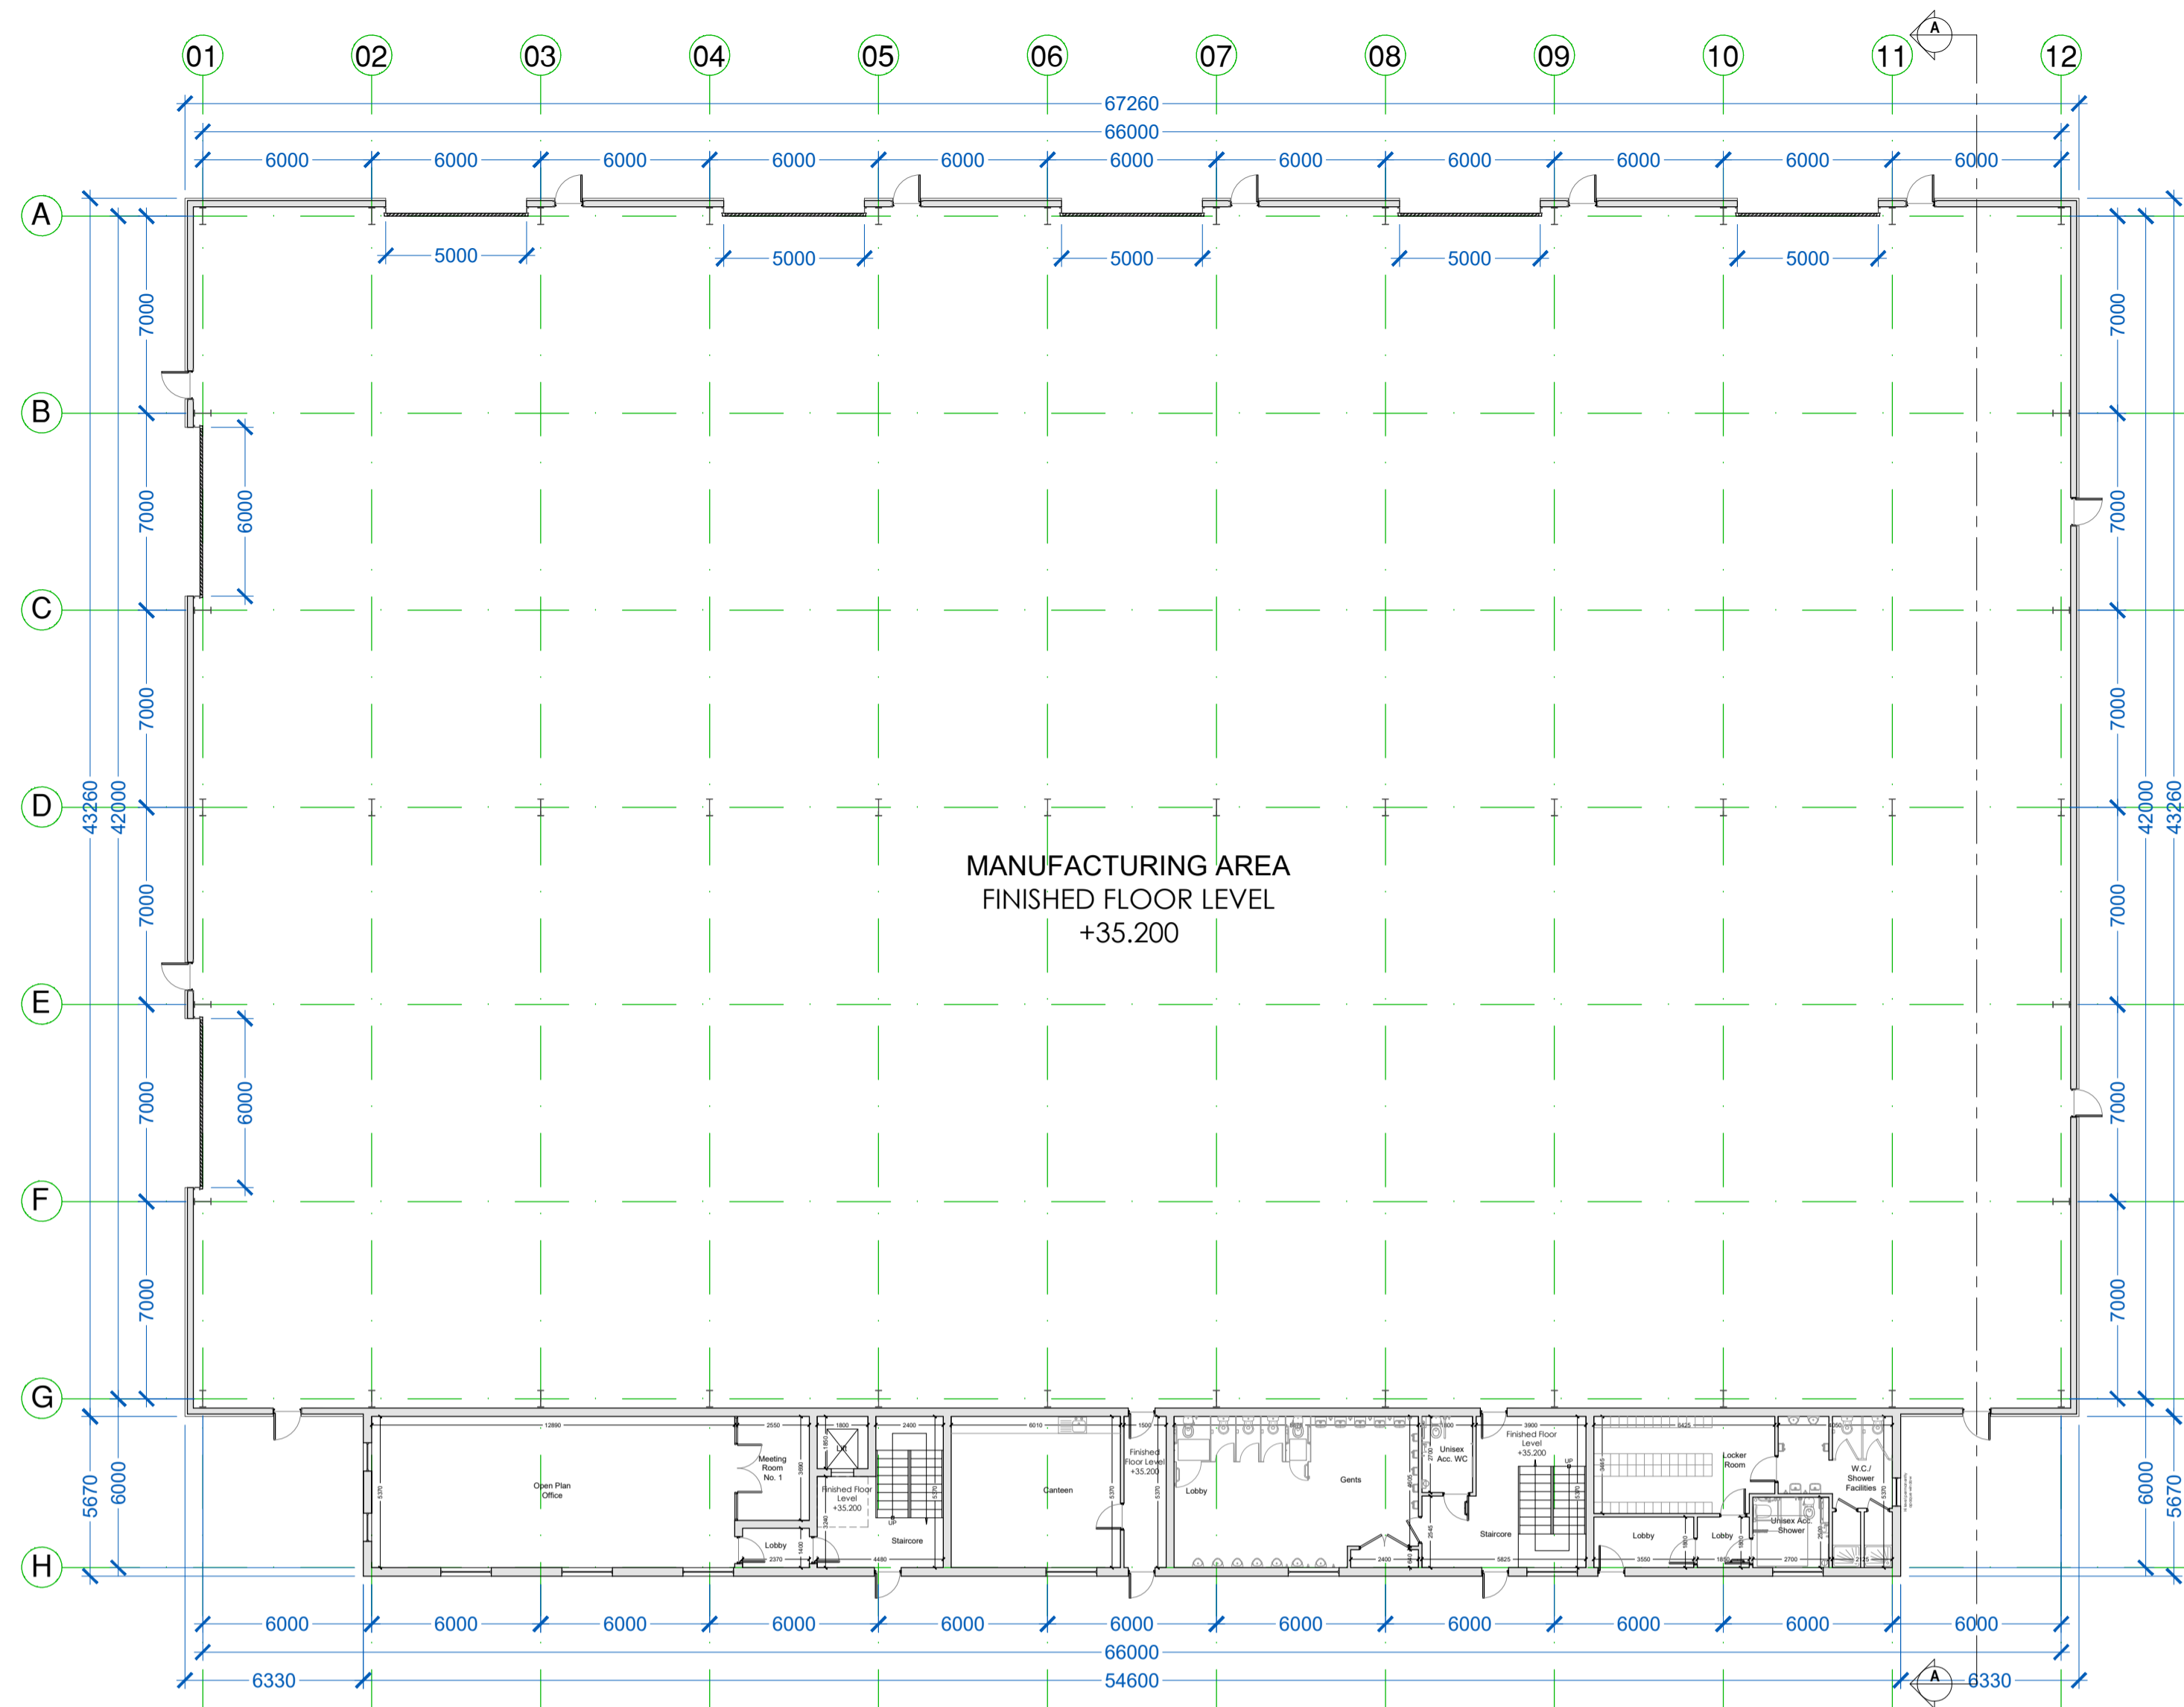

PROPOSED GROUND FLOOR PLAN (UNIT C)  
SCALE 1:200

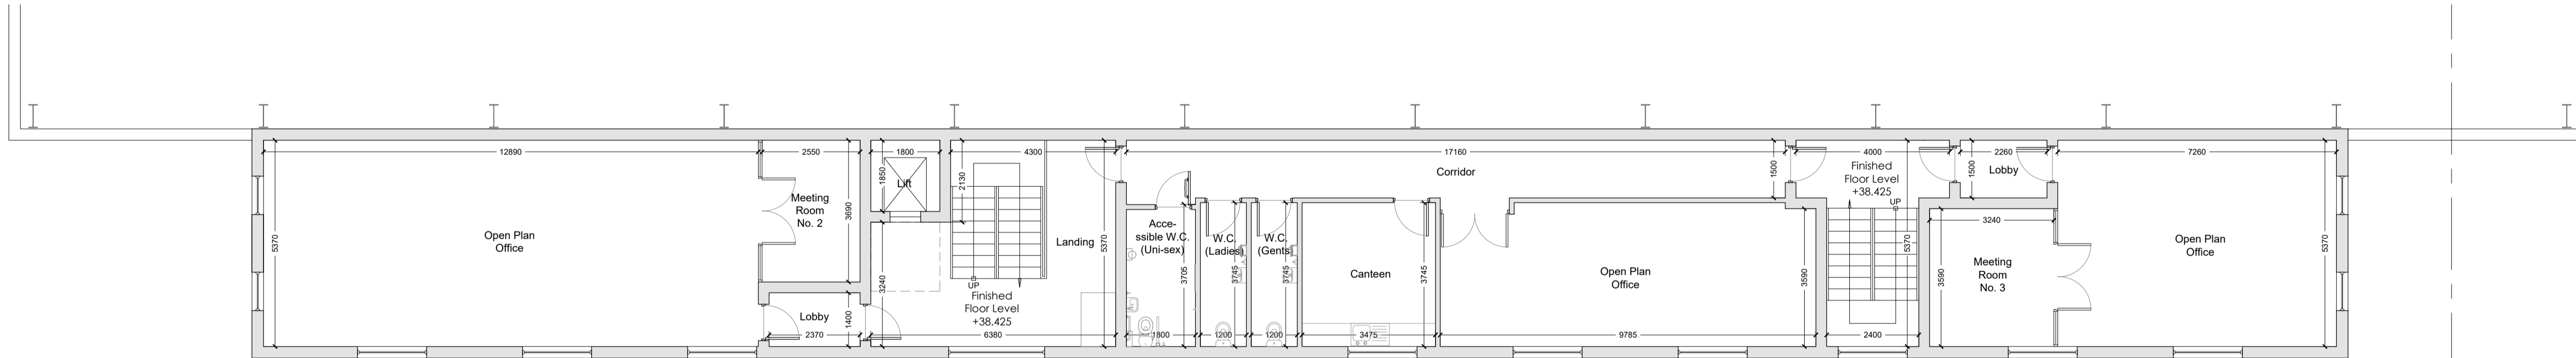

PROPOSED FACILITIES/ OFFICE GROUND FLOOR PLAN (UNIT C)  
SCALE 1:100

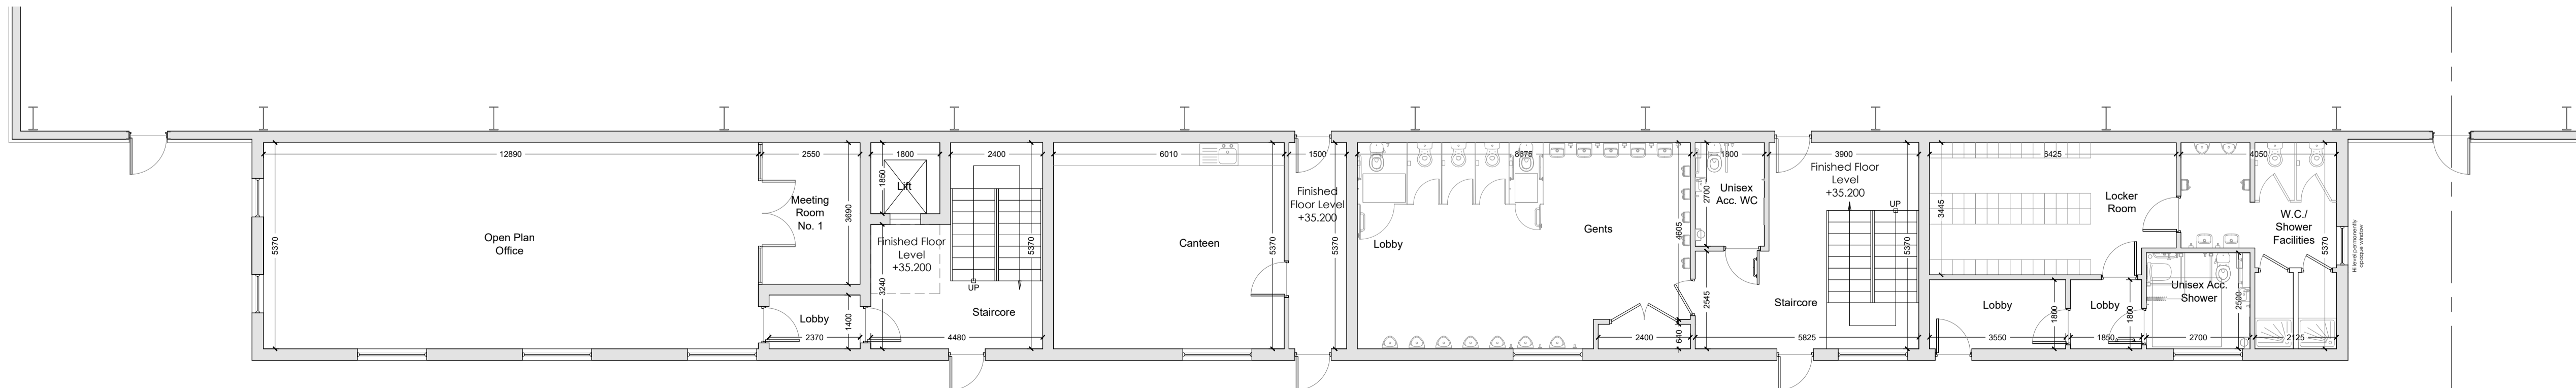


PROPOSED FACILITIES/ OFFICE FIRST FLOOR PLAN (UNIT C)  
SCALE 1:100

All dimensions to be checked on site. Figured dimensions take preference over scaled dimensions. Any errors or discrepancies to be reported to the Architects. This drawing may not be edited or modified by the recipient.

A1

Copyright and ownership of this drawing is vested in STRUTEC, whose prior written consent is required for its use, reproduction or for publication to any third party. All rights reserved by the law of copyright and by international copyright conventions are reserved to STRUTEC, and may be protected by court proceedings for damages and/or injunctions and costs.

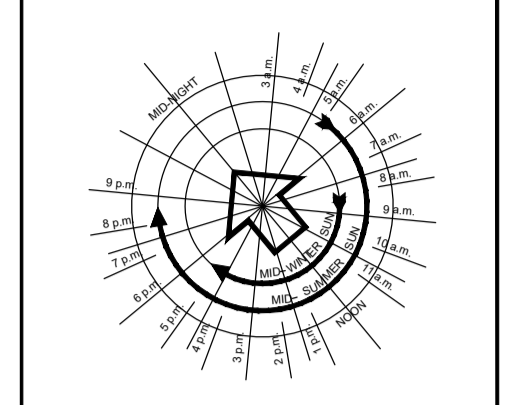

REV	DATE	REV BY	DESCRIPTION
-	24/07/19	MS	PLANNING

STATUS **PLANNING**

PROJECT **PROPOSED DEVELOPMENT FOR FIRTREE DEVELOPMENTS LTD.**

PROJECT ADDRESS **BAGENALSTOWN INDUSTRIAL PARK, ROYAL OAK ROAD**

DWG TITLE **PROPOSED GROUND FLOOR PLAN - UNIT C**

DWG NO **P-120** REV -

JOB NO **1704** SCALE @ A1  
1:200 & 1:100

DATE **24.07.19** DRN **Mark Savage**

STRUTEC Architects - Engineers - Project Managers  
Garryhill, Bagenalstown, Co. Carlow, R21 KP44  
Ireland  
Tel +353 (0)59 97 27623  
W www.strutec.ie  
E info@strutec.ie