

Output Format:
 =====
 RASTER
 Output File:
 =====
 R_00_25300236_0000001.tif

Map Series:
 =====
 6 inch
 KK016
 REVISION DATE = 31-Dec-1900
 SURVEY DATE = 31-Dec-1840
 CW015
 REVISION DATE = 31-Dec-1906
 SURVEY DATE = 31-Dec-1839

CW016
 REVISION DATE = 31-Dec-1939
 SURVEY DATE = 31-Dec-1839
 LEVELLED DATE = 31-Dec-1940

Raster Extent:
 =====
 LLX,LLY = 667607,659468
 LRX,LRY = 671113,659468
 ULX,ULY = 667607,662065
 URX,URY = 671113,662065

Projection:
 =====
 ITM
 ITM Centre Point Co-ordinate:
 =====
 X,Y = 669360,660766

Extraction Date:
 =====
 27-Jun-2017

Copyright:
 =====
 © Suirbhéireacht Ordnáis Éireann, 2017
 © Ordnance Survey Ireland, 2017

Copyright:
 =====
 © Suirbhéireacht Ordnáis Éireann, 2010
 © Ordnance Survey Ireland, 2010

Arna thionsú agus arna fhoilsiú ag Suirbhéireacht Ordnáis Éireann, Páirc an Fhionnuisce, Baile Átha Cliath 8, Éire. Compiled and published by Ordnance Survey Ireland, Phoenix Park, Dublin 8, Ireland.


Sáraíonn atáirgeadh neamhúdaraithe cóipcheart Shuirbhéireacht Ordnáis Éireann agus Rialtas na hÉireann. Unauthorised reproduction infringes Ordnance Survey Ireland and Government of Ireland copyright.

Gach cead ar cosnamh. Ní ceadmhach aon chuid den fhollseachán seo a chóipeáil, a atáirgeadh nó a tharchur in aon fhoirm ná ar aon bhealach gan cead i scríbhinn roimh ré ó úinéirí an chóipchirt. All rights reserved. No part of this publication may be copied, reproduced or transmitted in any form or by any means without the prior written permission of the copyright owners.

Ní hionann bóthar, bealach nó cosán a bheith ar an léarscáil seo agus fianaise ar chead slí. The representation on this map of a road, track or footpath is not evidence of the existence of a right of way.

Ní thaispeánann léarscáil de chuid Ordnáis Shuirbhéireacht na hÉireann teorann phointí dea-thúil de mhaoin riamh, ná úinéireacht de ghnéithe fhisiciúla. Ordnance Survey maps never show legal property boundaries, nor do they show ownership of physical features.

LOCATION OF SECOND PUBLIC SITE NOTICE AT INDUSTRIAL PARK ENTRANCE

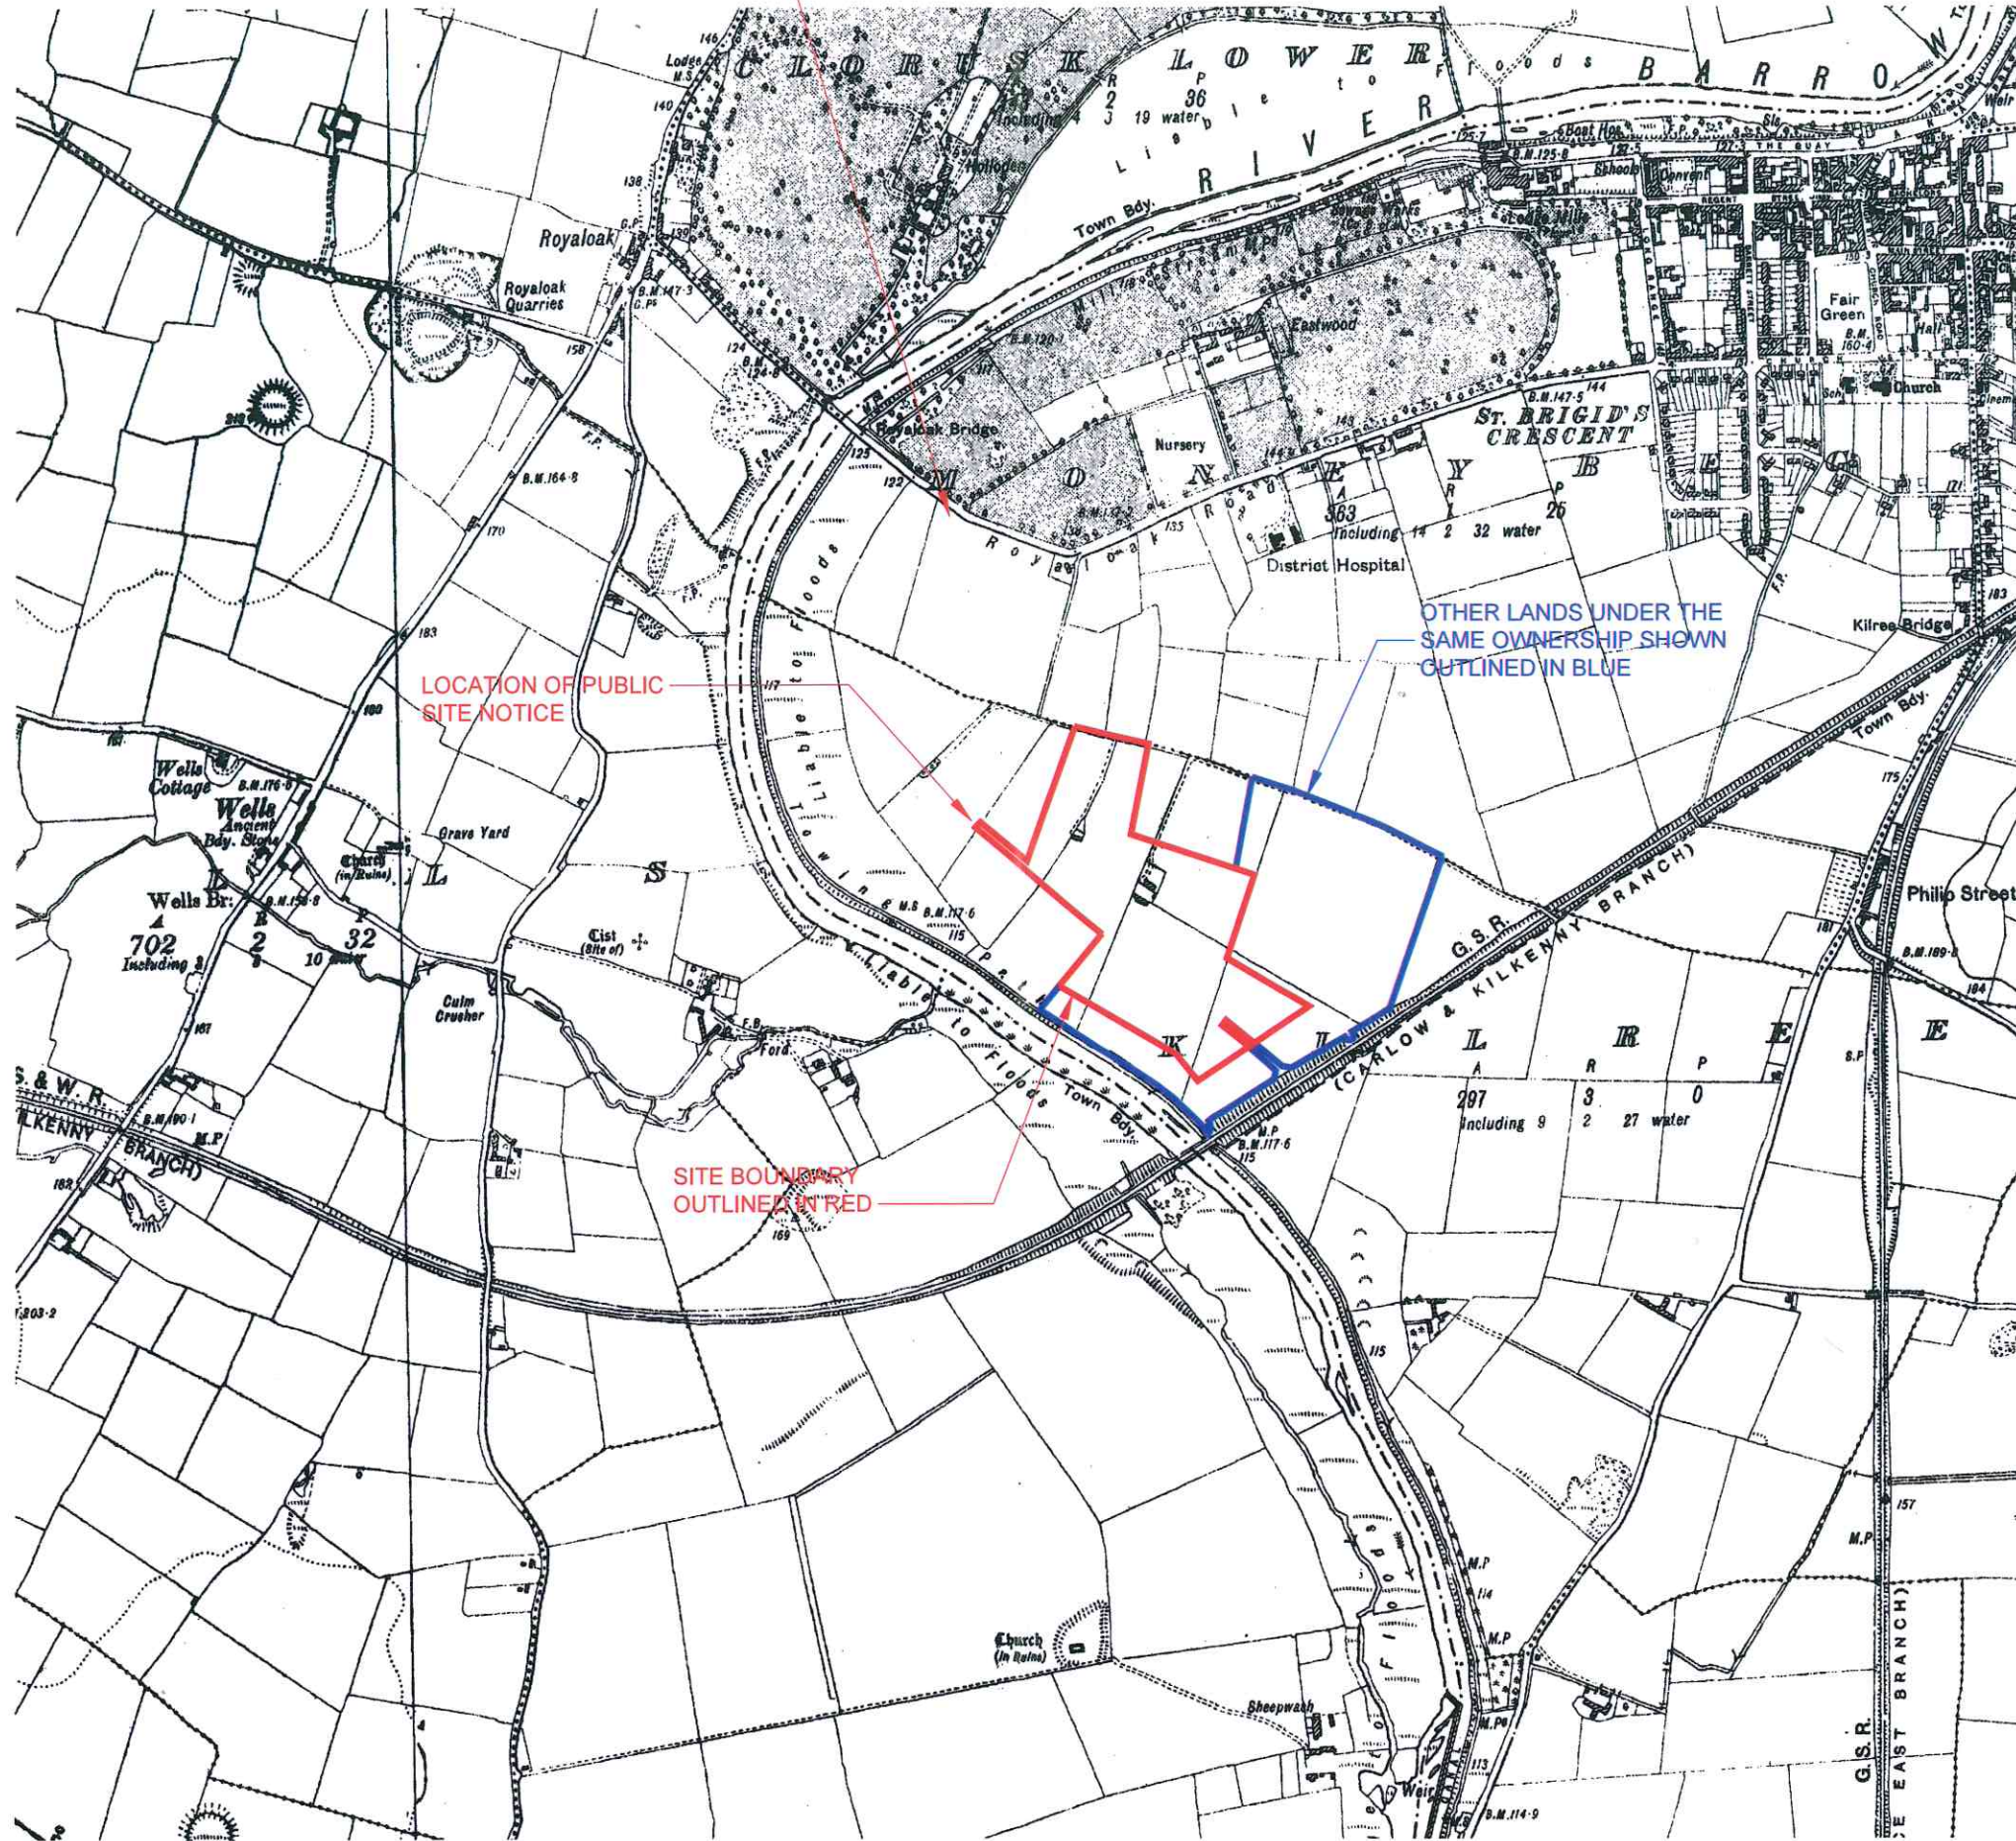

LOCATION OF PUBLIC SITE NOTICE


SITE BOUNDARY OUTLINED IN RED

OTHER LANDS UNDER THE SAME OWNERSHIP SHOWN OUTLINED IN BLUE

All dimensions to be checked on site. Figured dimensions take preference over scaled dimensions. Any errors or discrepancies to be reported to the Architects. This drawing may not be edited or modified by the recipient.

A3

"Copyright and ownership of this drawing is vested in STRUTEC, whose prior written consent is required for its use, reproduction or for publication to any third party. All rights reserved by the law of copyright and by international copyright conventions are reserved to STRUTEC and may be protected by court proceedings for damages and/or injunctions and costs."

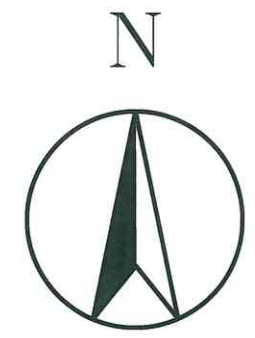

REV	DATE	REV BY	DESCRIPTION
-	24/07/19	MS	ISSUED FOR PLANNING
STATUS PLANNING			
PROJECT PROPOSED DEVELOPMENT FOR FIRTREE DEVELOPMENTS LTD.			
PROJECT ADDRESS BAGENALSTOWN INDUSTRIAL PARK, ROYAL OAK ROAD			
DWG TITLE SITE LOCATION MAP			
DWG NO	P-1001		REV -
JOB NO	1704		SCALE @ A3 1:10,560
DATE	24.07.19	DRN	Mark Savage
STRUTEC, Architects - Engineers - Project Managers Garryhill, Bagenalstown, Co. Carlow, R21 KP44 Ireland Tel +353 (0)59 97 27623 W www.strutec.ie E info@strutec.ie			