

Output Format:
 =====
 DWG_35_LEVEL

Output File:
 =====
 V_00_25300236_00000001.DWG

Map Series:
 =====
 1:2500

4650-C
 REVISION DATE = 04-Apr-2017
 SURVEY DATE = 03-Feb-2004

Clip Extent:
 =====
 LLX,LLY = 668945,660459
 LRX,LRY = 669775,660459
 ULX,ULY = 668945,661074
 URX,URY = 669775,661074

Projection:
 =====
 ITM

ITM Centre Point Co-ordinate:
 =====
 X,Y = 669360,660766

Extraction Date:
 =====
 27-Jun-2017

Copyright:
 =====
 © Suirbhéireacht Ordnáis Éireann, 2017
 © Ordnance Survey Ireland, 2017

Copyright:
 =====
 © Suirbhéireacht Ordnáis Éireann, 2010
 © Ordnance Survey Ireland, 2010


Arna thionsú agus arna fhoilsiú ag
 Suirbhéireacht Ordnáis Éireann, Páirc an
 Fhionnuisce, Baile Átha Cliath 8, Éire.
 Compiled and published by Ordnance Survey
 Ireland, Phoenix Park, Dublin 8, Ireland.

Sáraíonn atáirgeadh neamhúdaraithe
 cóipcheart
 Shuirbhéireacht Ordnáis Éireann agus
 Rialtas
 na hÉireann.
 Unauthorised reproduction infringes
 Ordnance
 Survey Ireland and Government of Ireland
 copyright.

Gach cead ar cosnamh. Ní ceadmhach aon
 chuid den fhoilseachán seo a chóipeáil, a
 atáirgeadh nó a tharchur in aon fhoirm ná
 ar aon
 bhealach gan cead i scríbhinn roimh ré ó
 úinéirí
 an chóipchirt.
 All rights reserved. No part of this
 publication
 may be copied, reproduced or transmitted in
 any
 form or by any means without the prior
 written
 permission of the copyright owners.

Ní hionann bóthar, bealach nó cosán a
 bheith ar
 an léarscáil seo agus fianaise ar chead slí.
 The representation on this map of a road,
 track
 or footpath is not evidence of the
 existence of a
 right of way.

Ní thaispeánann léarscail de chuid Ordnáis
 Shuirbhéireacht na hÉireann teorann pointí
 dleathúil
 de mhaoin riamh, ná úinéireacht de ghnéithe
 fhisiciúla.
 Ordnance Survey maps never show legal
 property
 boundaries, nor do they show ownership of
 physical
 features.

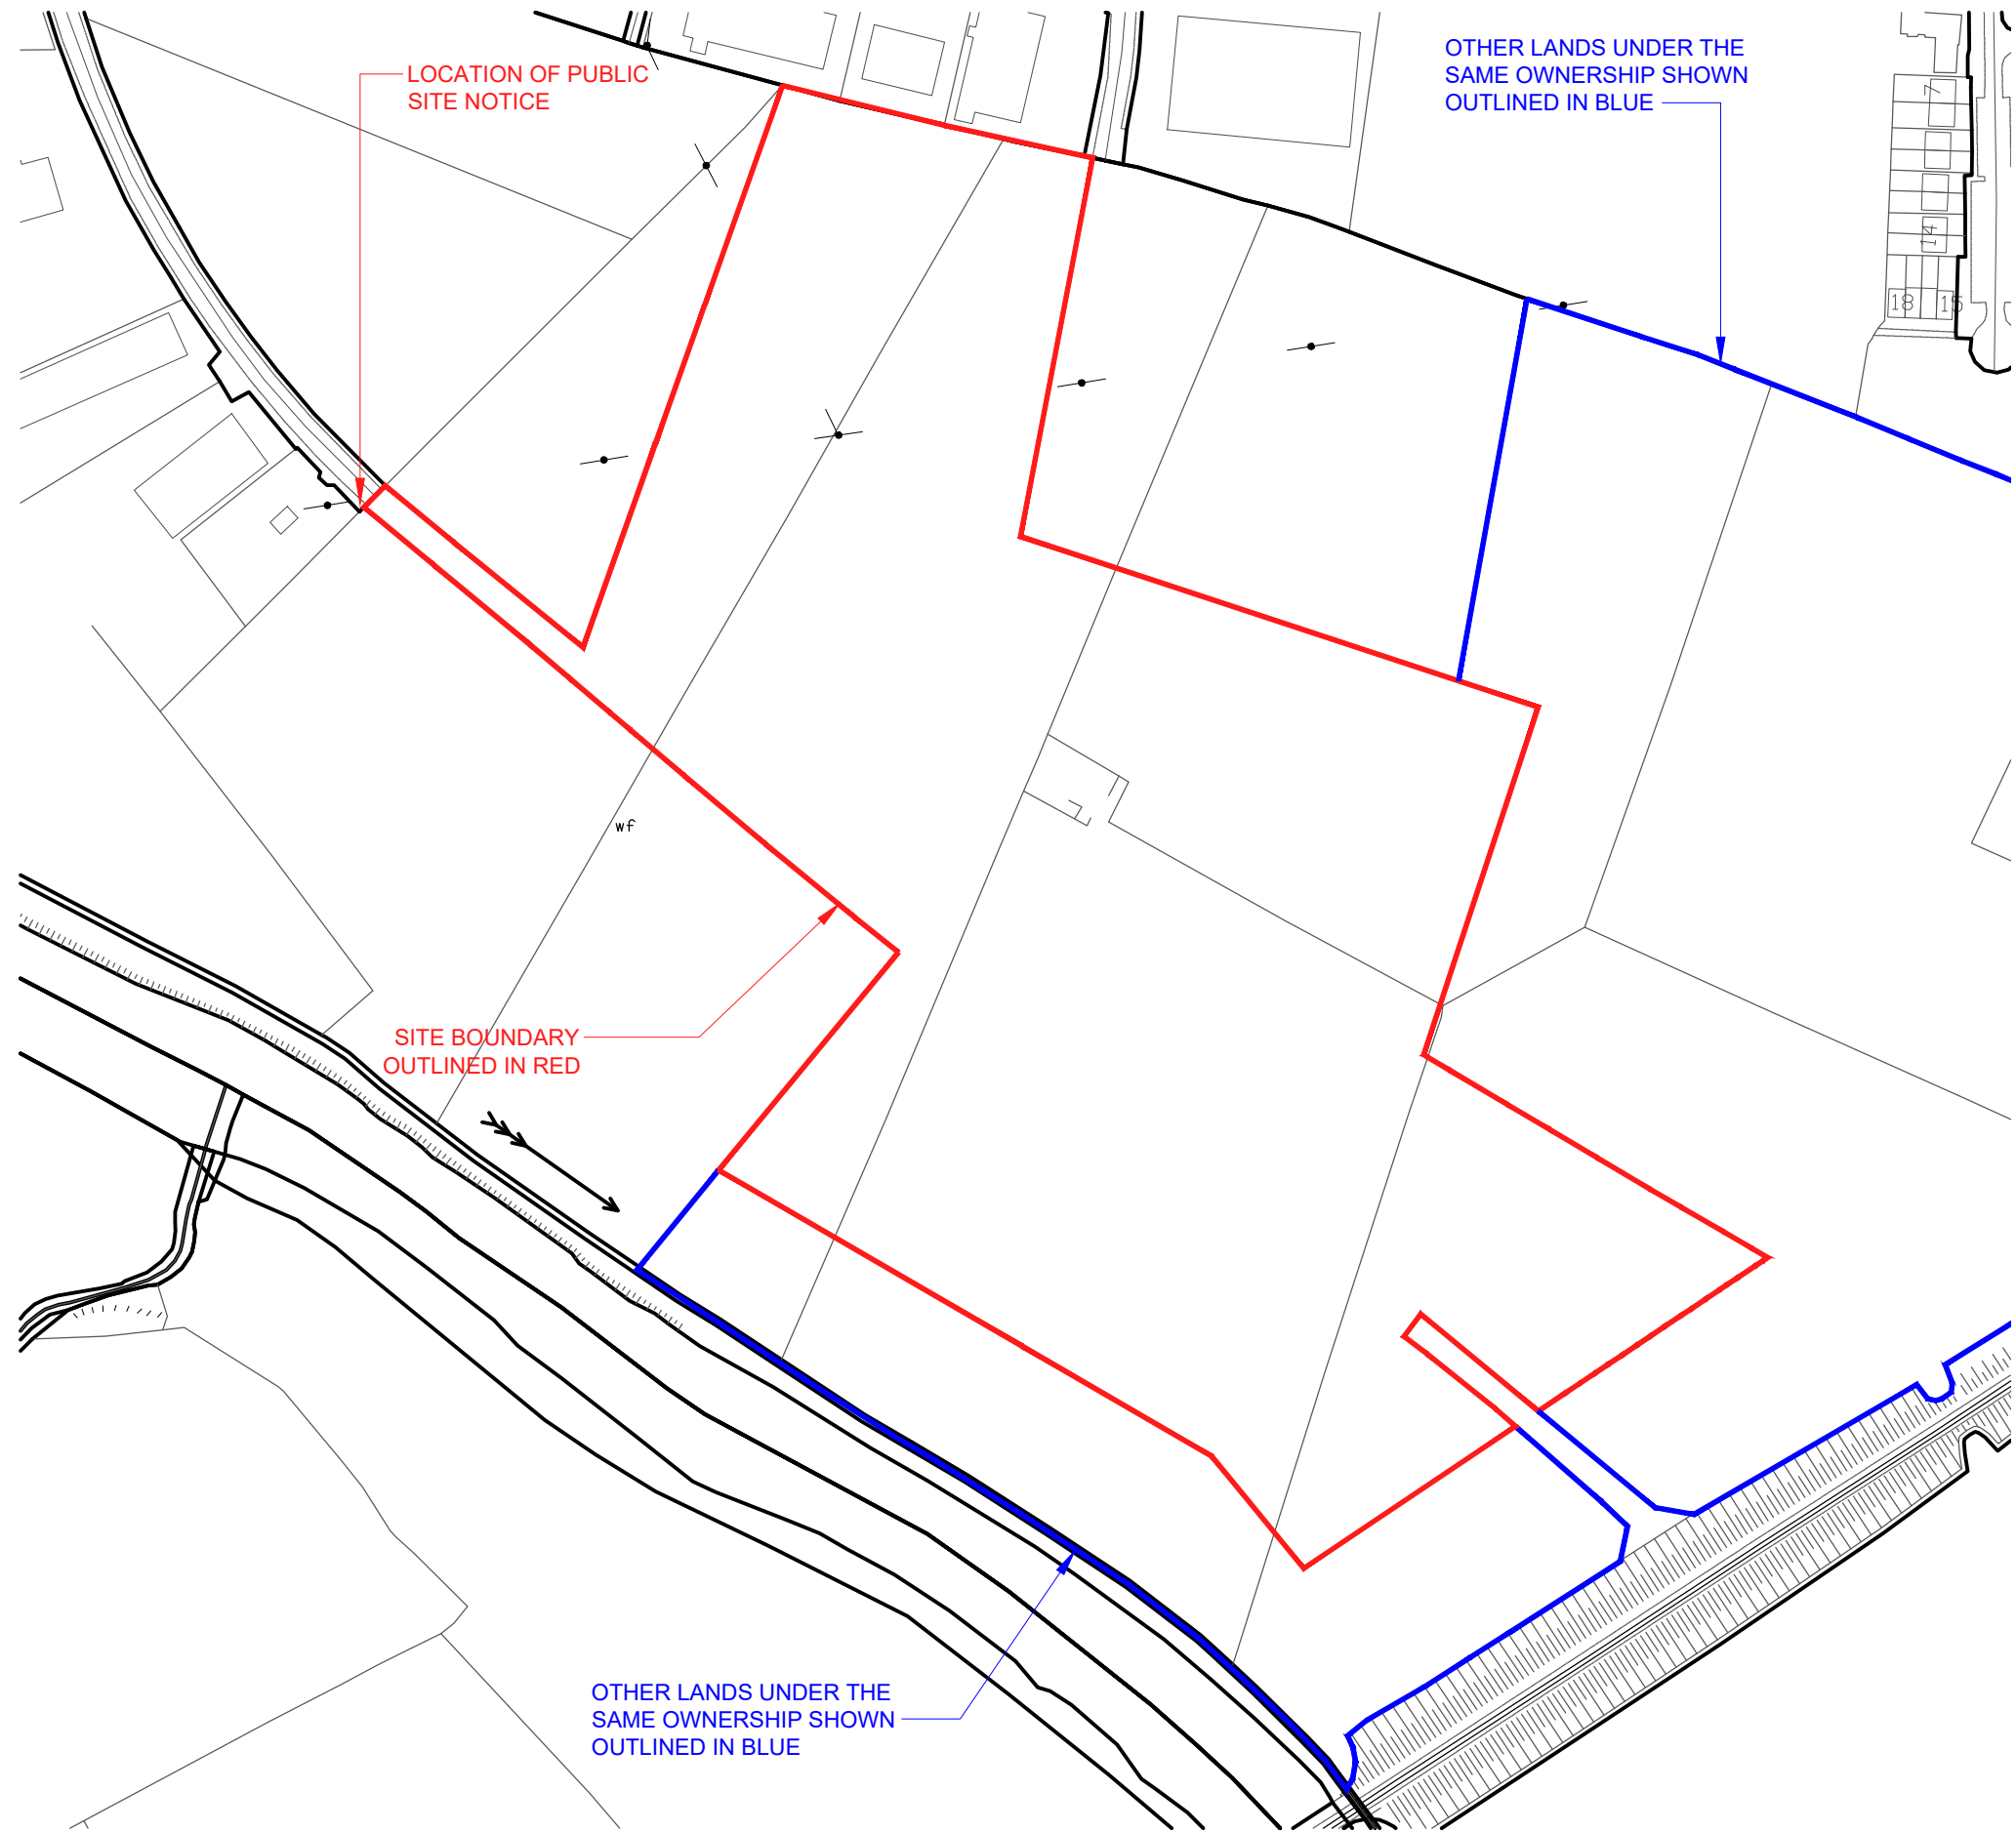

LOCATION OF PUBLIC
 SITE NOTICE

OTHER LANDS UNDER THE
 SAME OWNERSHIP SHOWN
 OUTLINED IN BLUE


SITE BOUNDARY
 OUTLINED IN RED

OTHER LANDS UNDER THE
 SAME OWNERSHIP SHOWN
 OUTLINED IN BLUE

All dimensions to be checked on
 site. Figured dimensions take
 preference over scaled dimensions.
 Any errors or discrepancies to be
 reported to the Architects. This
 drawing may not be edited or
 modified by the recipient.

A3

"Copyright and ownership of this drawing is vested in
 STRUTEC, whose prior written consent is required for its use,
 reproduction or for publication to any third party.
 All rights reserved by the law of copyright and by international
 copyright conventions are reserved to STRUTEC and may be
 protected by court proceedings for damages and/or
 injunctions and costs."

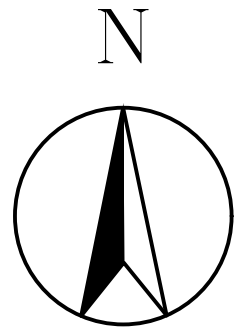

REV	DATE	REV BY	DESCRIPTION
-	24/07/19	MS	ISSUED FOR PLANNING
STATUS			
PLANNING			
PROJECT			
PROPOSED DEVELOPMENT FOR FIRTREE DEVELOPMENTS LTD.			
PROJECT ADDRESS			
BAGENALSTOWN INDUSTRIAL PARK, ROYAL OAK ROAD			
DWG TITLE			
SITE LOCATION MAP			
DWG NO			REV
P-1002			-
JOB NO		SCALE @ A3	
1704		1:2500	
DATE		DRN	
24.07.19		Mark Savage	

STRUTEC
 Architects - Engineers - Project Managers

STRUTEC,
 Architects - Engineers -
 Project Managers
 Garryhill,
 Baginbally,
 Co. Carlow, R21 KP44
 Ireland
 Tel +353 (0)59 97 27623
 W www.strutec.ie
 E info@strutec.ie