



CARLOW
COUNTY COUNCIL
COMHAIRLE CHONTAE CHEATHARLOCHA

FOR SALE

Privates Sites at Gleann na Bearu, Bagenalstown, Co. Carlow

Carlow County Council has two private sites available for sale at Gleann na Bearu, Bagenalstown, Co. Carlow.

Eligibility


- Existing tenants who surrender their Local Authority house and provide their own house.
- Tenants of Approved Housing Bodies, who surrender their houses.
- A person(s) on the Local Authority housing list who is in employment, but the income does not exceed the qualifying limit for a Rebuilding Ireland Home Loan
- First Time Buyer(s) in need of housing who is in full-time employment and with an income within the qualifying limit for a Rebuilding Ireland Home Loan
- Preference will be given to persons from the area, who satisfy the eligibility criteria.

For details of site location and cost please consult Carlow County Council's website
www.carlow.ie

For further details and application forms please contact
Emer Connors at econnors@carlowcoco.ie or Tel. (059) 9172475.

Completed Applications forms should be forwarded to the
Housing Department marked Private Sites for Sale
Carlow County Council, Tullow Civic Offices, Tullow, Co. Carlow
on or before Wednesday 31st March 2021

Michael Brennan
Director of Services
Housing, Community, Recreation & Amenity

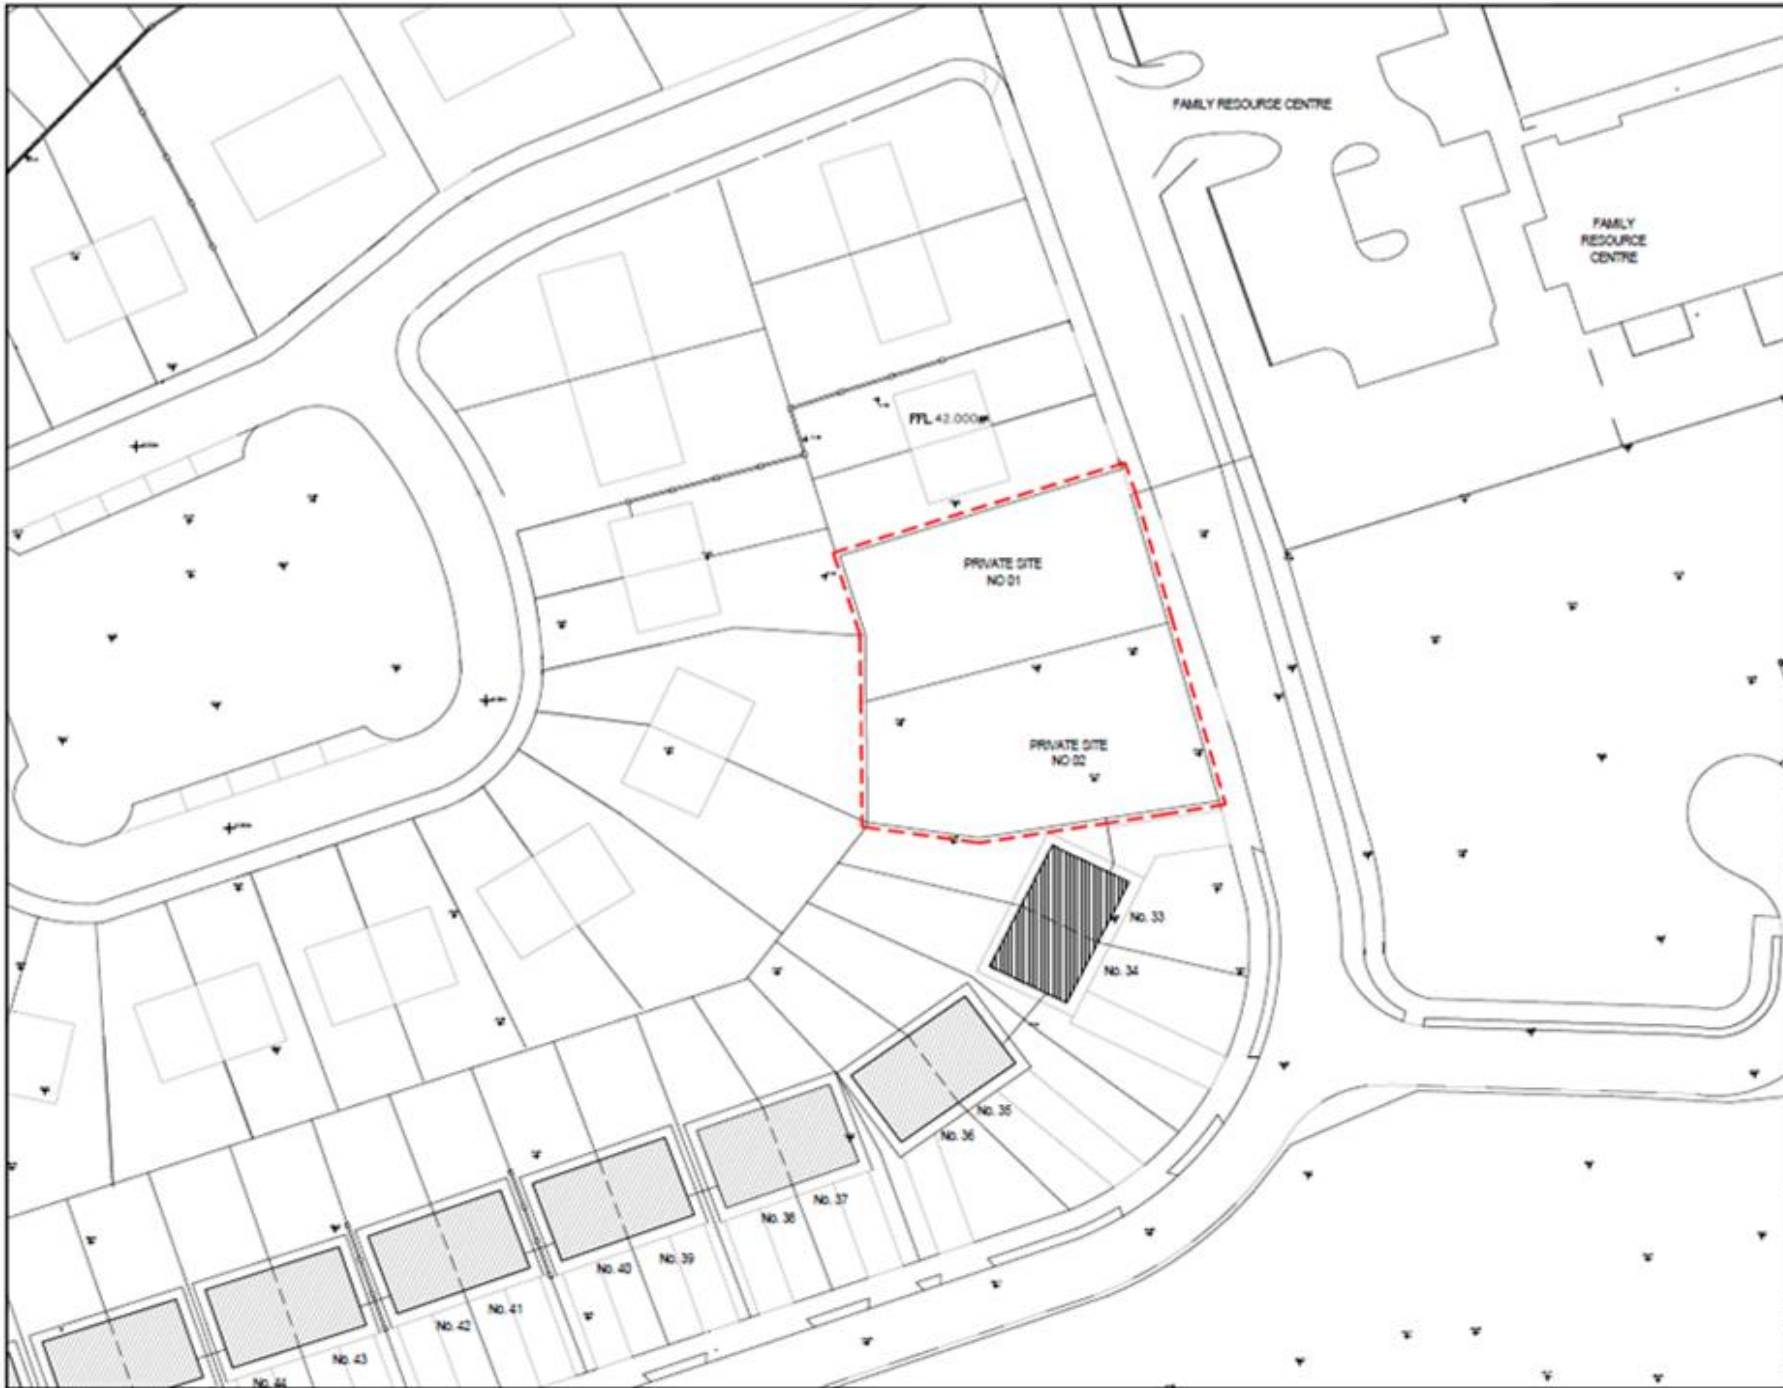

NOTES

- This drawing is the property of Carlow County Council.
- It is a preliminary document and should not be relied upon.
- DO NOT SCALE, use figure dimensions only.
- For details see...

Area of site 01
= 0.046 ha / 0.11 acre

Area of Site 02
= 0.0540 ha / 0.13 acre

Carlow County Council
 Includes Ordnance Survey Ireland data reproduced under the
 License Number 2001/12 COM 4 Carlow County Council
 Unauthorised reproduction is illegal. Ordnance Survey
 Ireland and Government of Ireland. Copyright
 © Ordnance Survey Ireland 2017

A	Scale	1:1000	1:1000
No.	Date	15/01/2018	15/01/2018

CARLOW COUNTY COUNCIL
CARLOW COUNTY COUNCIL
HOUSING DEPARTMENT
 County of Carlow, Ireland
 Tel: 051-832811, Fax: 051-832812, Email: enquiries@carlowcoco.ie

**SALE OF PRIVATE SITES
 AT GLEANN NA BEARÚ,
 BAGINBALLY.**

**SITE
 LOCATION**

Drawn by	SS	Job No.	
Checked by		Drawn	
Approved by		Obj. No.	
Scale	1:100		
Date	15/01/2018		

Cost of Site 1 & Site 2 is €20,000.00 each.