


NOTES

1. This drawing is the property of Carlow County Council, it is a confidential document and must not be copied, used, or its content divulged without prior written consent.
2. DO NOT SCALE, use figured dimensions only, if in doubt ask.

Note:

All trees and light poles to be retained

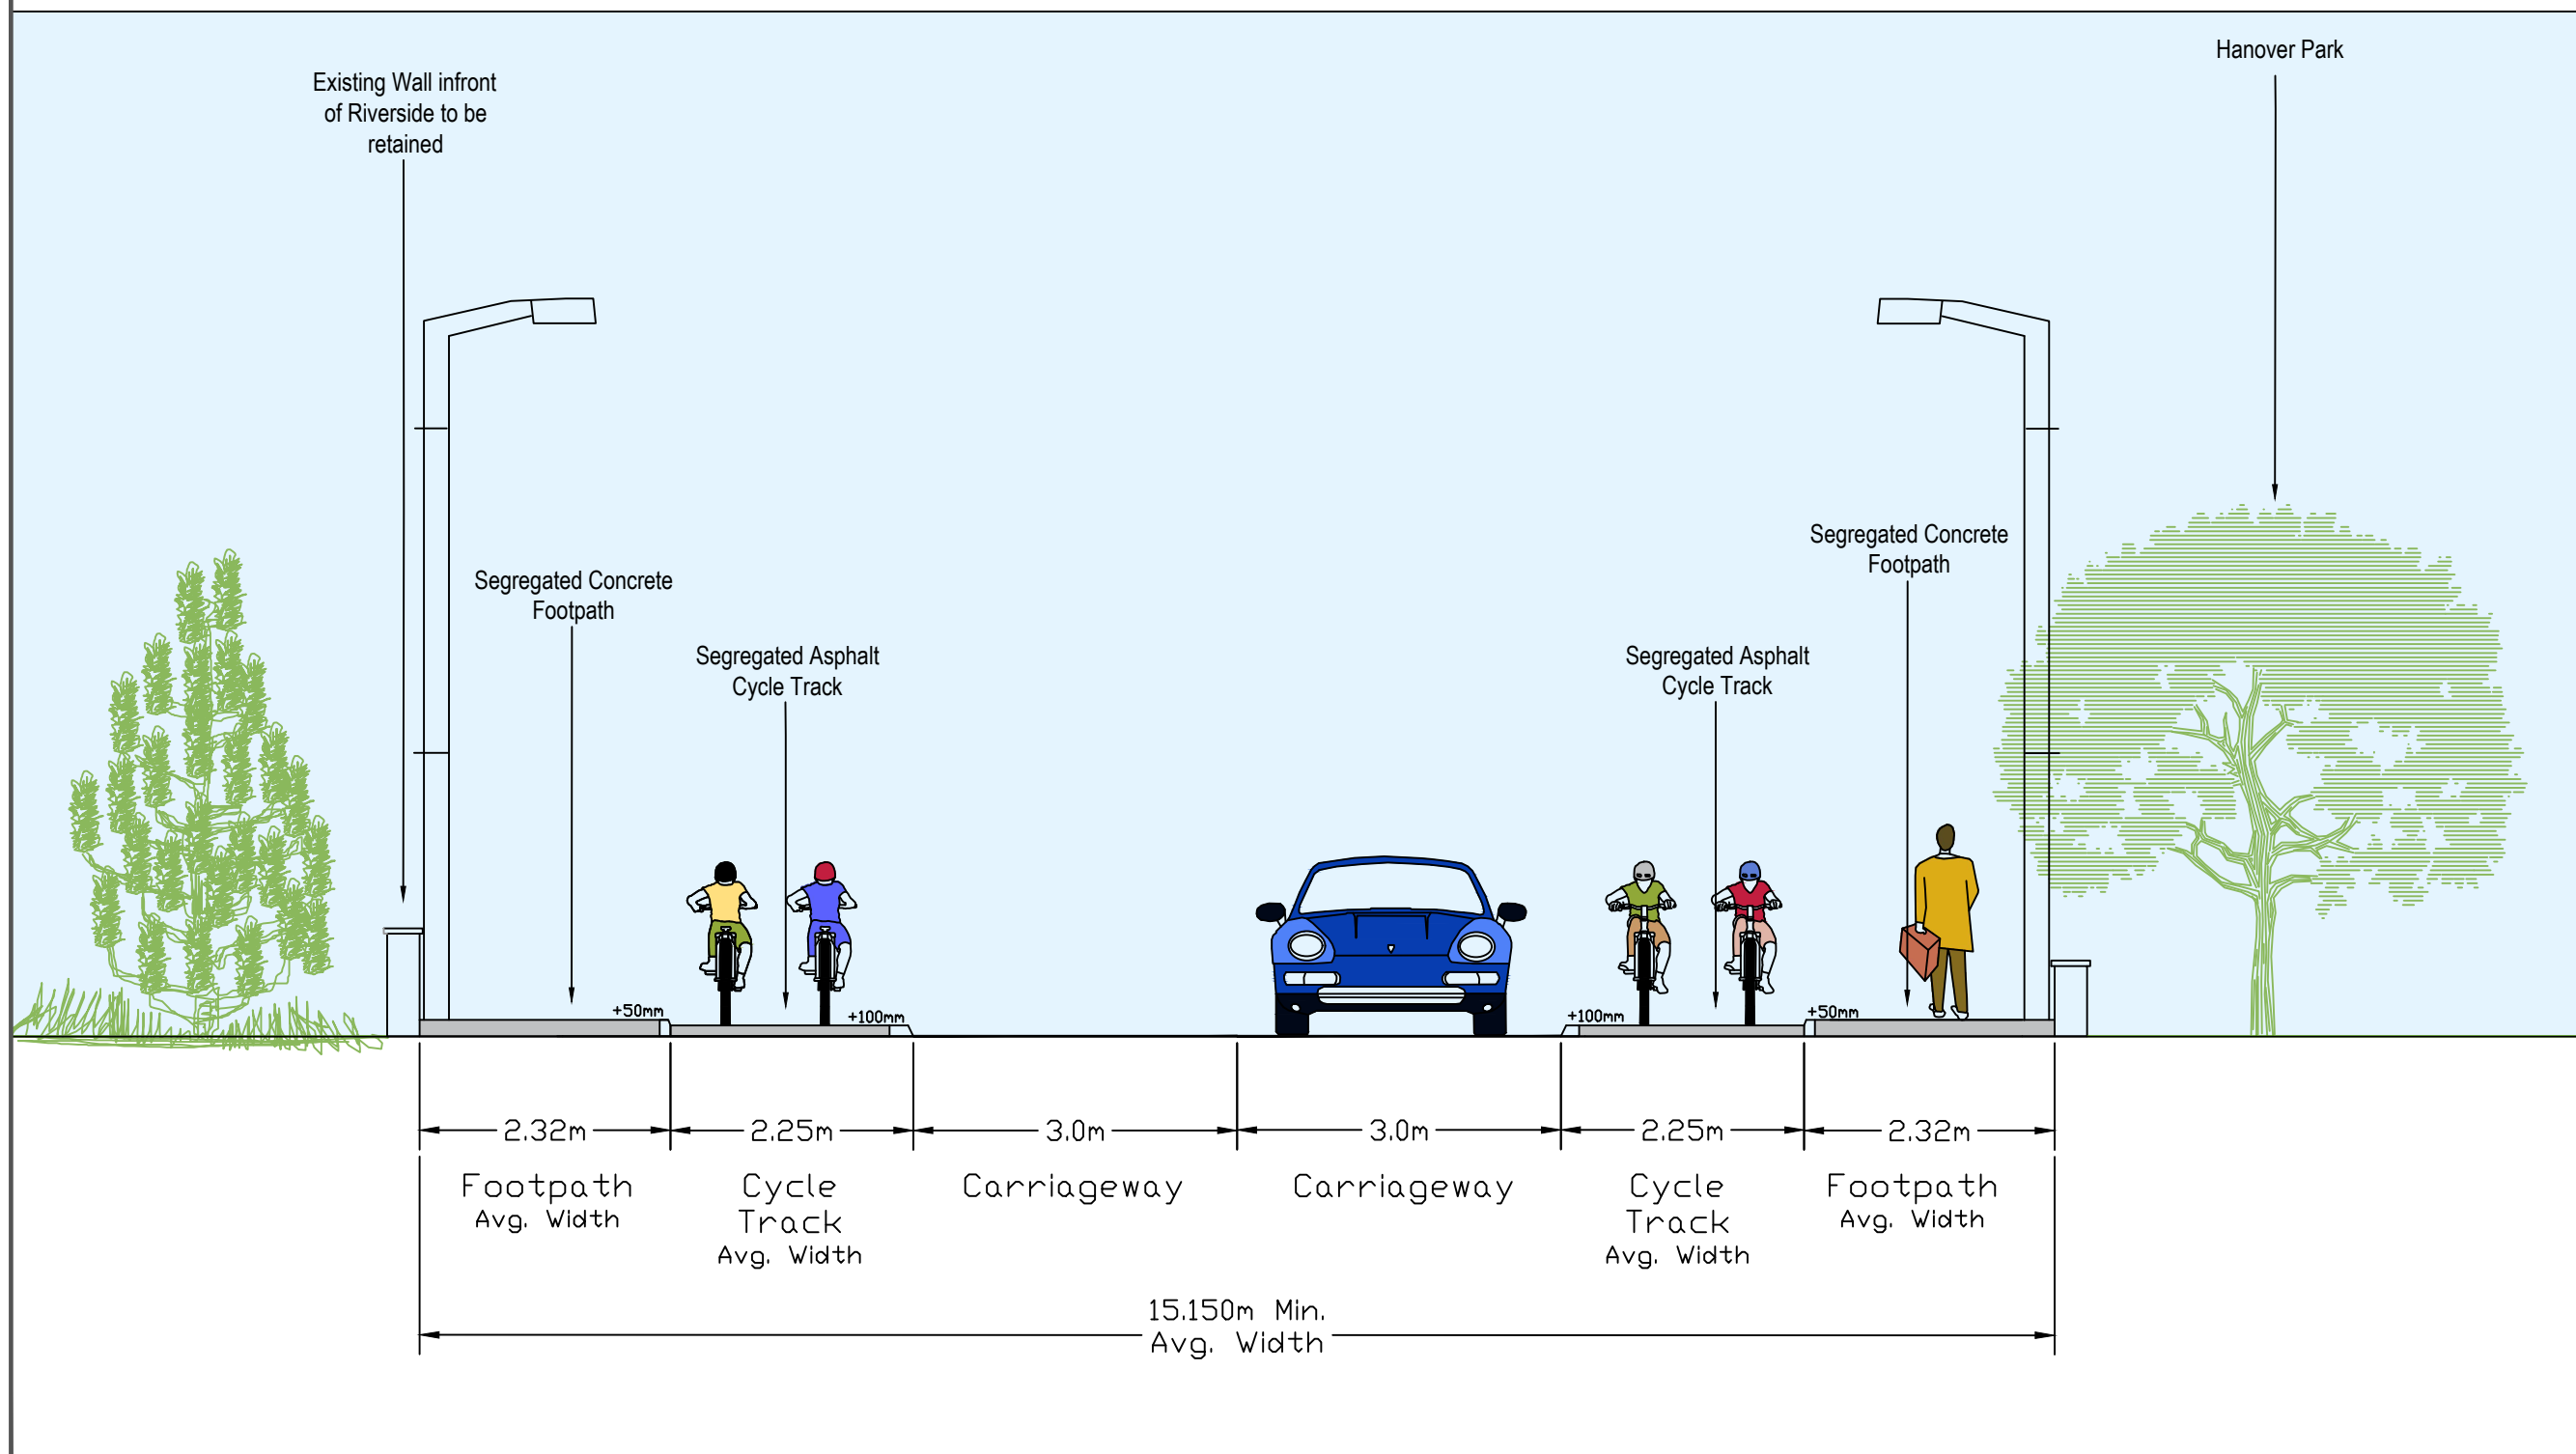

R448 HANOVER - CROSS SECTION DETAIL (West)

OS Ordnance Survey
Includes Ordnance Survey Ireland data reproduced under Osi Licence Number 2008/10 CCMA Carlow County Council. Unauthorised reproduction infringes Ordnance Survey Ireland and Government of Ireland Copyright © Ordnance Survey Ireland 2008

NTA
Údarás Náisiúnta Iompair
National Transport Authority

No.	Date	Amendment / Issue	App.
A	24/05/21	Public Display	P.O.G.

CARLOW COUNTY COUNCIL
COMHARLES CHONTAILE CEARLUA
ACTIVE TRAVEL DEPARTEMENT
Director Of Services: Padraig O'Gorman
County Hall, Athy Road, Carlow
Phone: (059)9170300 Fax: (059)9138206
Email: secretar@carlowccoco.ie
Carlow Local Authorities, A CPD Accredited Company

Project:
CARLOW ACTIVE TRAVEL 2021

Title:
Proposed Cycle Lane R448 Hanover - Cross Section

Drawn by:	C.B.	Job No:	2021 Active Travel
Checked by:	N.K.	Drw Loc:	
Approved by:	P.O.G.	Dwg. No:	1 of 3
Scale:	N.T.S.		X Section
Date:	24/05/2021		A