

**NOTES**

1. This drawing is the property of Carlow County Council. It is a confidential document and must not be copied, used, or its content divulged without prior written consent.
2. DO NOT SCALE. Use figured dimensions only. In all doubt, ask.

**AREA TO BETAKEN IN CHARGE**



**OUTLINE OF ESTATE**



**OS Ordnance Survey**  
 Includes Ordnance Survey Ireland data reproduced under OSL Licence Number 2008/19 CCMA Carlow County Council. Unauthorised reproduction infringes Ordnance Survey Ireland's Government of Ireland copyright. © Ordnance Survey Ireland 2008


**CARLOW COUNTY COUNCIL**  
 COUNTY COUNCIL  
 CONGAMA TIONNAIRÉ IARLACHA

**CARLOW COUNTY COUNCIL**  
 ROADS DEPARTMENT  
 Director of Services: Pádraig O'Garra, County Hall, Abby Road, Carlow  
 Phone: (051) 917030  
 Email: roads@carlowcc.ie  
 Carlow Local Authority, A CPD Accredited Company

**TAKING IN CHARGE OF HOUSING ESTATES**

Title: **KYLEMORE HILL, RATHTOE, Co. CARLOW.**

Drawn by:	L.M.	Job No:	
Checked by:	R.W.	Drawn by:	MyDial/Inidheal/rathtoecharge
Approved by:	R.W.	Page No:	1 of 1
Scale:	1:2500	File:	TIC/172
Date:	12-8-2022		

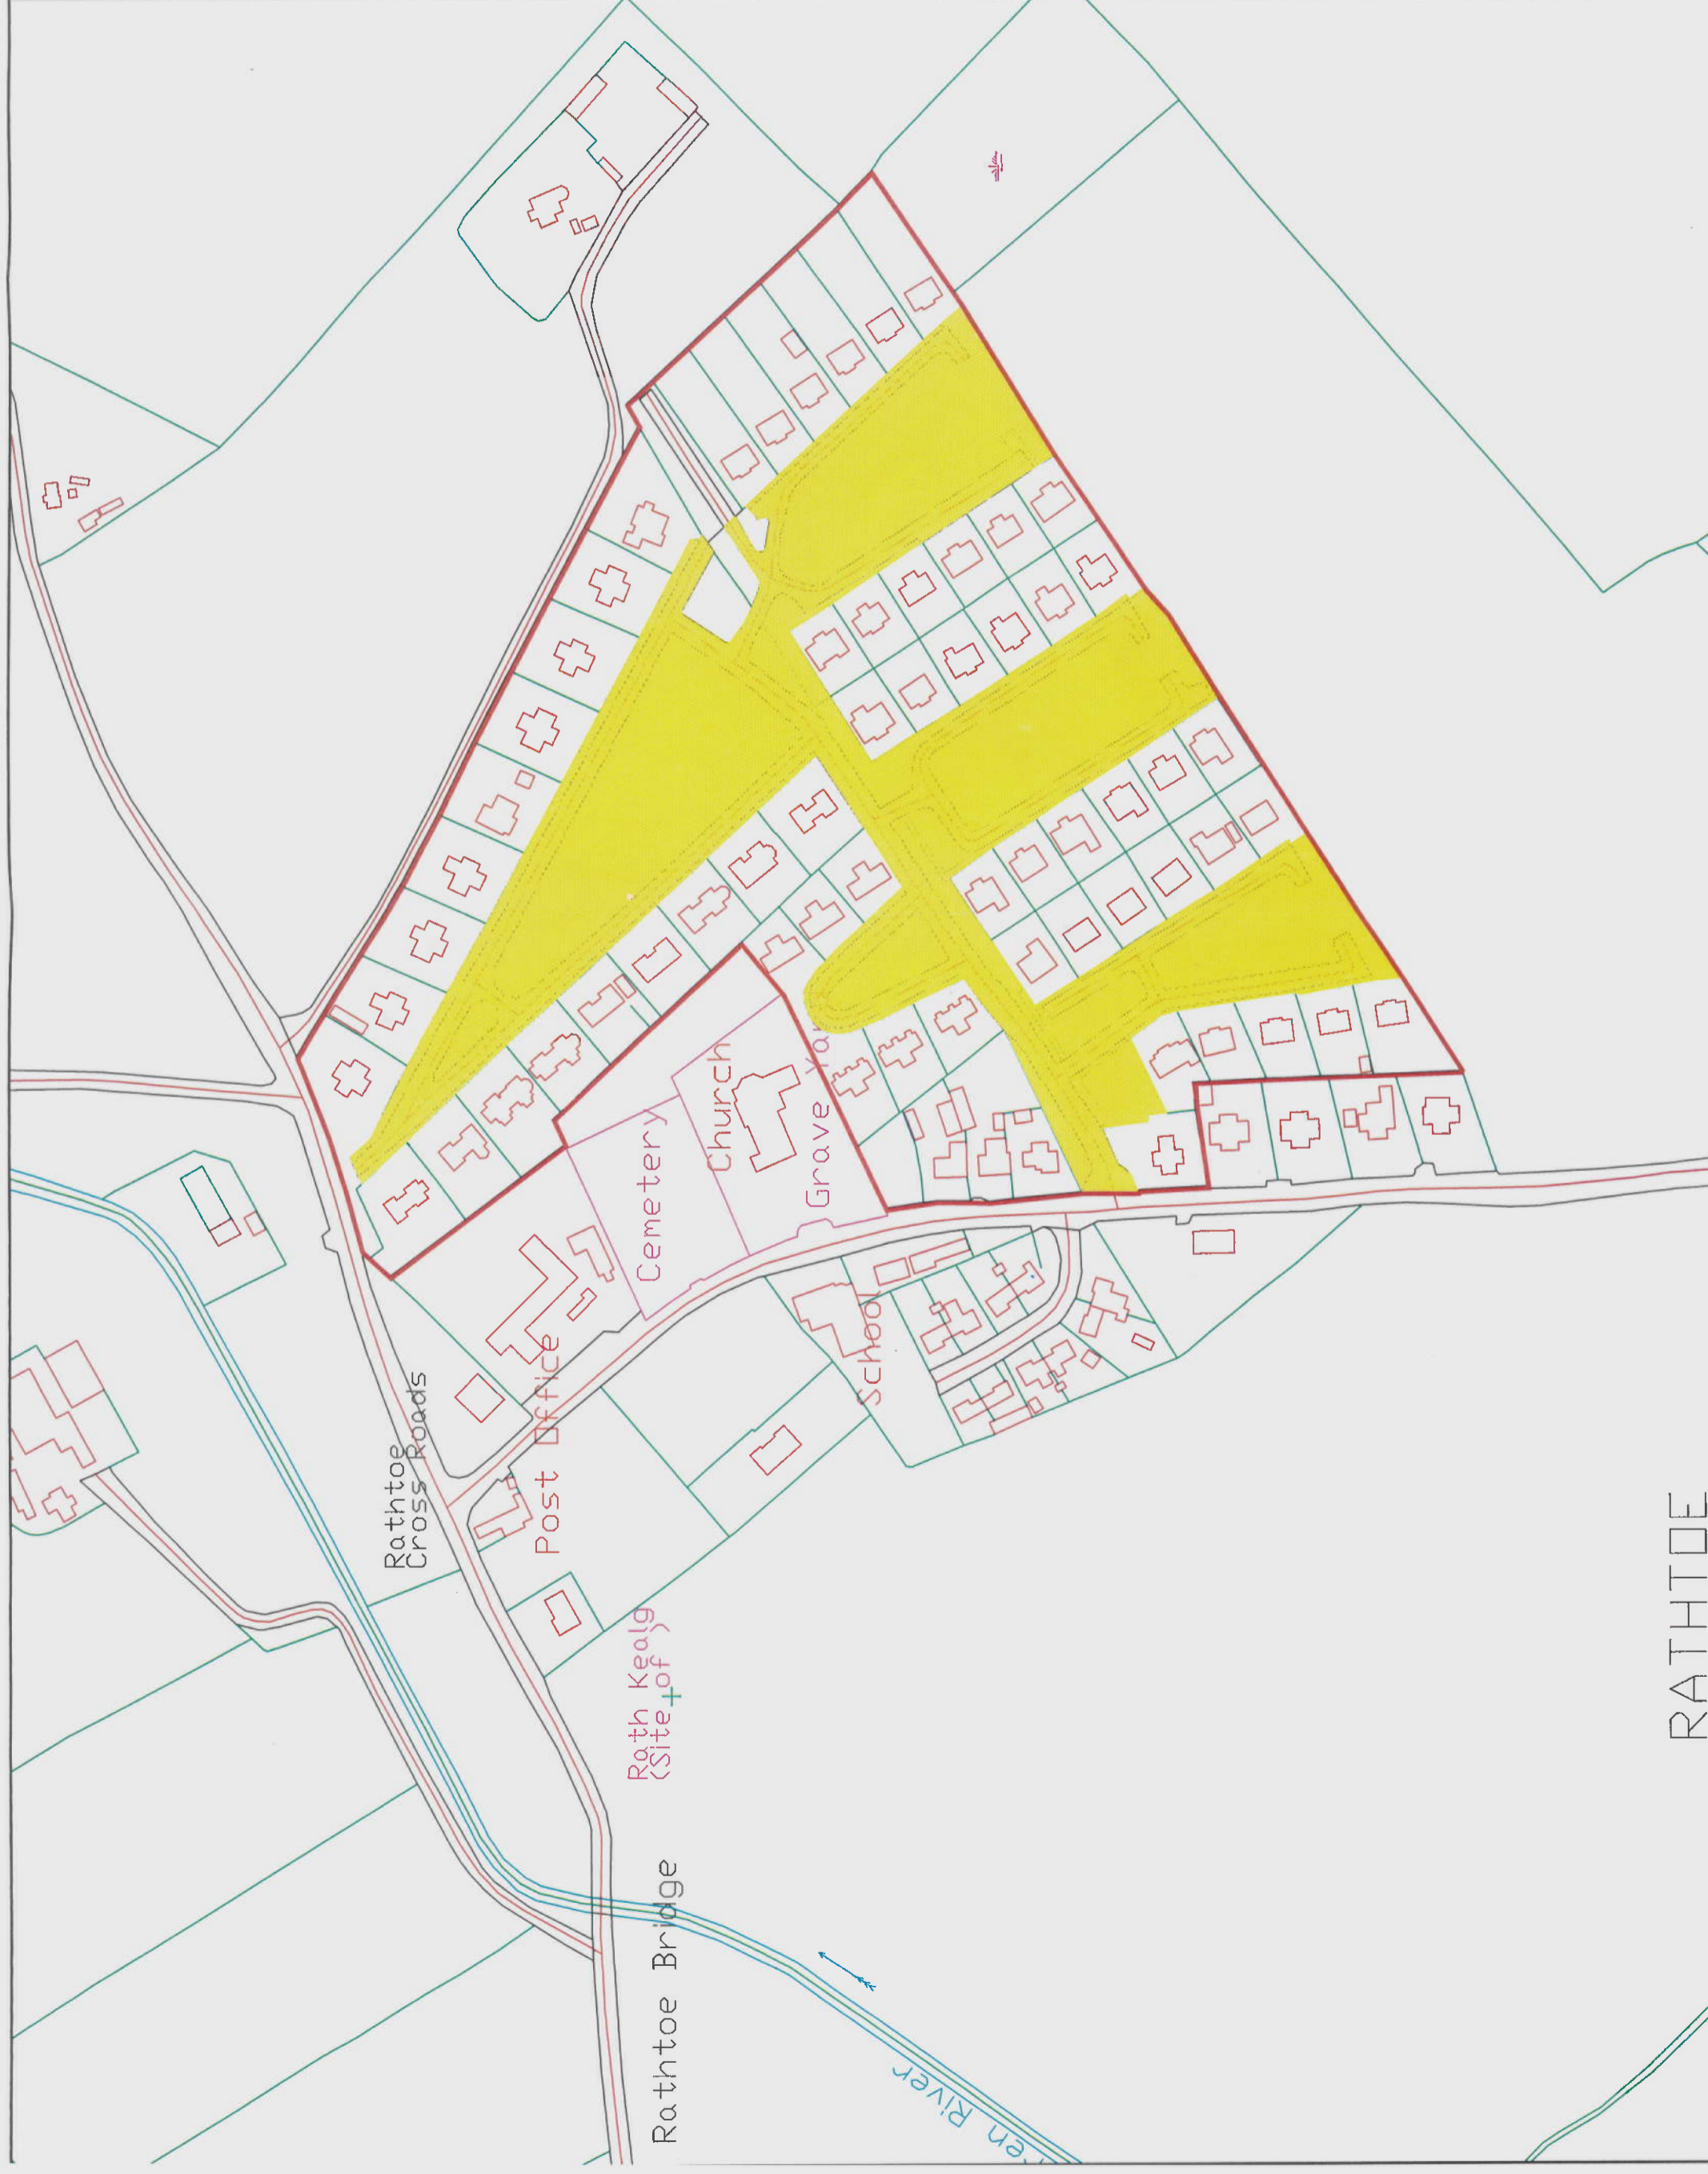

RATHTOE